Right of Way Survey for Duchesne County North Crescent Road Sheet 1 of 2

SURVEYED RIGHT OF WAY LINE

FOUND REBAR & PLASTIC CAP

FOUND SECTION CORNER

FOUND QUARTER SECTION

NOT FOUND SECTION CORNER

NOT FOUND QUARTER SECTION

CORNER AS NOTED

AND 1/16 CORNERS

GRAPHIC SCALE

1. THE PURPOSE OF THIS SURVEY WAS TO IDENTIFY THE DUCHESNE COUNTY RIGHT

OF WAY FOR NORTH CRESCENT ROAD WHICH WAS DESIGNED AND CONSTRUCTED

2. BASIS OF BEARING USED WAS S01°18'27"E BETWEEN THE NORTHWEST CORNER

3. THE SECTION BREAKDOWN INFORMATION FOR SECTION 16 SHOWN HEREON WAS

AT THE DUCHESNE COUNTY RECORDER'S OFFICE, FILE NO. 1426 & FILE NO. 2386.

5. THE WESTERLY PORTION OF SECTION 28 SHOWN HEREON WAS BASED ON A

DESCRIPTIONS THAT WERE SIGNED & RECORDED

PAGES 276-278 AT THE DUCHESNE COUNTY RECORDER'S OFFICE.

PAGES 288-290 AT THE DUCHESNE COUNTY RECORDER'S OFFICE.

PAGES 291-293 AT THE DUCHESNE COUNTY RECORDER'S OFFICE.

PAGES 279-281 AT THE DUCHESNE COUNTY RECORDER'S OFFICE.

282-284 AT THE DUCHESNE COUNTY RECORDER'S OFFICE.

THE DUCHESNE COUNTY RECORDER'S OFFICE.

DUCHESNE COUNTY RECORDER'S OFFICE.

1. THE QUIT CLAIM DEED FOR PARCEL 00-0003-9713 (0403) CAN BE FOUND IN BOOK A687

2. THE QUIT CLAIM DEED FOR PARCEL 00-0003-9549 (0388), FOR PARCEL 00-0003-9556 (0389),

FOR PARCEL 00-0003-9564 (0390), FOR PARCEL 00-0003-9598 (0391), FOR PARCEL 00-0003-9606

(0392), AND FOR PARCEL 00-0003-9648 (0396) CAN BE FOUND IN BOOK A687 PAGES 294-296 AT

3. THE QUIT CLAIM DEED FOR PARCEL 00-0003-9580 (0390-0002) CAN BE FOUND IN BOOK A687

4. THE QUIT CLAIM DEED FOR PARCEL 00-0003-9093 (0358) CAN BE FOUND IN BOOK A687

THE QUIT CLAIM DEED FOR PARCEL 00-0003-9101 (0359), FOR PARCEL 00-0003-9135 (0362),

AND FOR PARCEL 00-0003-9424 90381) CAN BE FOUND IN BOOK A687 PAGES 285-287 AT THE

7. THE QUIT CLAIM DEED FOR PARCEL 00-0003-9119 (0360) CAN BE FOUND IN BOOK A687 PAGES

6. THE QUIT CLAIM DEED FOR PARCEL 00-0003-9127 (0361) CAN BE FOUND IN BOOK A687

SURVEY PERFORMED BY JERRY D. ALLRED. RECORDED AT THE DUCHESNE COUNTY

BASED ON SURVEYS PERFORMED BY JERRY D. ALLRED. BOTH SURVEYS ARE ON FILE

4. THE SECTION BREAKDOWN INFORMATION FOR SECTION 20 SHOWN HEREON WAS BASED ON A SURVEY PERFORMED BY JERRY D. ALLRED. RECORDED AT THE

AND THE WEST CORNER OF SECTION 16, T.1 S., R.1 W., U.S.B. & M, AS SHOWN.

FOR DUCHESNE COUNTY SPECIAL SERVICE DISTRICT #2.

DUCHESNE COUNTY RECORDER'S OFFICE, FILE NO. 2383.


RECORDER'S OFFICE, FILE NO. 2275.

SECTION LINE

40 ACRE LINE EXISTING FENCE LINE

AS NOTED

Located in Sections 16, 17, 20, 21, 27 and 28, T.1 S., R.1 W., U.S.B. & M. Duchesne County, Utah 2014

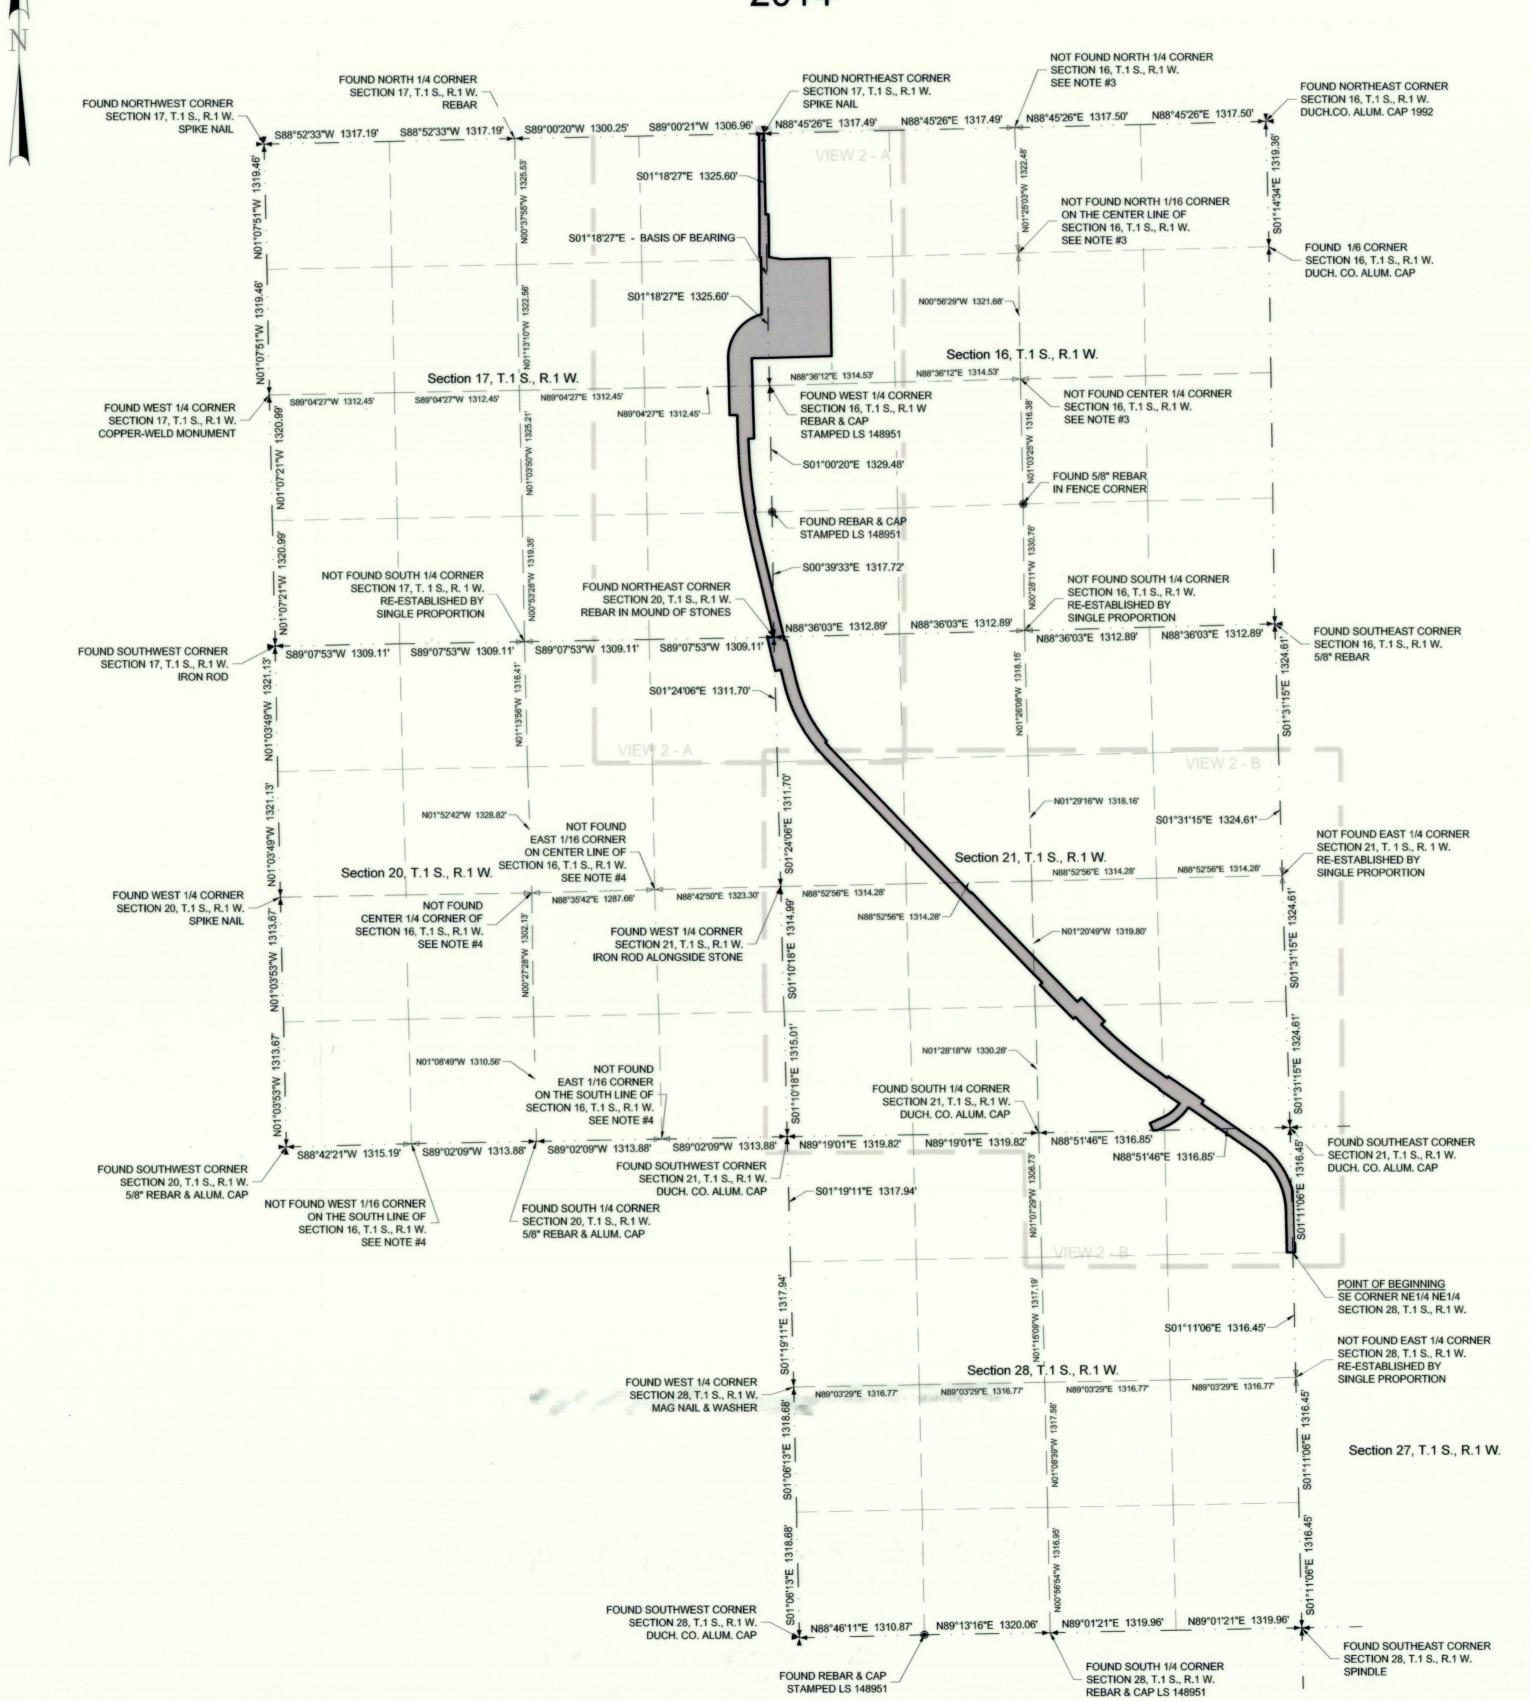

Right of Way Description for Section 16, 17, 20, 21, 27 & 28, T.1 S., R.1 W.

BEGINNING AT A POINT LOCATED S01°11'06"E ALONG THE EAST LINE OF SECTION 28, T.1 S., R.1 W., U.S.M., 1316.45 FEET FROM THE NORTHEAST CORNER OF SAID SECTION 28, SAID POINT OF BEGINNING ALSO BEING LOCATED AT S46°04'30"W 10.00 FEET: THENCE AROUND A 773.00 FOOT RADIUS NON-TANGENT CURVE TO THE LEFT, 152.41 FEET BEARS S50°33'51"W 299.25 FEET): THENCE S66°21'00"W 97.24 FEET. MORE OR LESS TO THE SOUTH LINE OF SAID FEET: THENCE N43°49'56"W 500.00 FEET: THENCE N46°10'04"E 30.00 FEET: THENCE N43°49'56"W 1950.00 FEET SECTION 21: THENCE INTO SECTION 20, T.1.S., R.1.W., U.S.M., N13°16'24"W 343.52 FEFT, MORE OR LESS TO THE MORE OR LESS TO THE NORTHEAST CORNER OF SAID SECTION 20: THENCE N00°39'33"W ALONG THE EAST LINE THENCE AROUND A 474,00 FOOT RADIUS CURVE TO THE RIGHT. 630.82 FEET (CHORD BEARS N36°40'11"E 585.28 FEET, MORE OR LESS TO THE NORTH LINE OF SAID SECTION 17: THENCE N89°00'21"E ALONG THE NORTH LINE OF S01°18'27"E ALONG THE EAST LINE OF SAID SECTION 17, 851.08 FEET: THENCE INTO SECTION 16, T.1.S., R.1.W. FOLLOWING COURSES: S00°18'38"E 58.92 FEET, S00°53'43"E 137.75 FEET, S00°27'53"E 145.24 FEET, S01°32'28"E 111.54 FEET, MORE OR LESS TO THE NORTH LINE OF TAX PARCEL 00-0003-9101; THENCE LEAVING SAID FENCE LINE, N88°41'22"E ALONG THE NORTH LINE OF SAID TAX PARCEL, 499.49 FEET, MORE OR LESS TO THE NORTHEAST CORNER OF SAID TAX PARCEL; THENCE S01°16'32"E ALONG THE EAST LINE OF SAID TAX PARCEL, 1031.03 FEET; FEET; THENCE S01°27'21"E 43.84 FEET; THENCE AROUND A 4940.00 RADIUS CURVE TO THE LEFT, 711.82 FEET (CHORD BEARS \$05°35'02"E 711.20 FEET): THENCE \$80°17'17"W 10.00 FEET: THENCE AROUND A 4950.00 FOOT SECTION 21, T.1 S., R.1 W., U.S.M., S13°16'24"E 35.54 FEET TO AN EXISTING FENCE LINE; THENCE S89°51'14"E FEET); THENCE S50°02'50"W 20.00 FEET; THENCE AROUND A 1550.00 FOOT RADIUS NON-TANGENT CURVE TO THE LEFT, 104.95 FEET (CHORD BEARS \$41°53'33"E 104.93 FEET): THENCE \$43°49'56"E 2091.66 FEET: THENCE SECTION 28, T.1 S., R.1 W., U.S.M., S55°13'18"E 278,95 FEET: THENCE AROUND A 883,00 FOOT RADIUS CURVE TO RIGHT. 86.66 FEET (CHORD BEARS \$15°06'11"E 86.62 FEET) TO AN EXISTING FENCE LINE; THENCE \$02°09'55"E ALONG SAID EXISTING FENCE LINE, 136.60 FEET; THENCE LEAVING SAID FENCE LINE, S01°25'10"E 327.16 FEET TO AN EXISTING FENCE LINE; THENCE S01°30'14"E ALONG SAID EXISTING FENCE LINE AND THE EXTENSION THEREOF, SAID SECTION 27; THENCE S88°57'38"W ALONG THE 40 ACRE LINE, 25.31 FEET TO THE POINT OF BEGINNING. CONTAINING 58.281 ACRES, MORE OR LESS.

SURVEYOR'S CERTIFICATE

I, TREVOR R. GADD, A REGISTERED LAND SURVEYOR AS PRESCRIBED BY THE LAWS OF THE STATE OF UTAH, HOLDING CERTIFICATE #343639, CERTIFY THAT THE SURVEY SHOWN HEREON WAS MADE UNDER MY DIRECTION.

I FURTHER CERTIFY THAT THIS PLAT CORRECTLY SHOWS THE DIMENSIONS OF THE PROPERTY SURVEYED.



Jones & DeMille Engineering, Inc.

CIVIL ENGINEERING - SURVEYING - TESTING - GIS - ENVIRONMENTAL - infrastructure professionals - 1.800.748.5275 www.jonesanddemille.com

 PROJECT NUMBER:
 1209-204
 FILE NAME:
 h:\jd\proj\1209-204\dwg\1209-204_row ros 2013.dwg

 SURVEYED BY:
 B.S.B. / J.G.C.
 DRAWN BY:
 T.L.H.
 UPDATED: 10/2/2014
 PLOTTED: 10/23/2014

Right of Way Survey for Duchesne Co. North Crescent Road

> Duchesne County, Utah Scale: 1" =1000'

